



URED OVLAŠTENOG INŽENJERA GEODEZIJE
Damjan Milenković, dipl.ing.geod.



Omišaljaska 11, 51500 Krk
mob: +385 (98) 980 7482, tel: +385 (51) 845 010
e-mail: damjan.krk@gmail.com
IBAN: HR4623400091160428249, SWIFT: PBZGHR2X
OIB: 58449722249, MB: 80557074

Investitor:
OPĆINA PUNAT
NOVI PUT 2, 51521 PUNAT
OIB: 59398328383

GEODETSKA SITUACIJA STVARNOG STANJA

Mjerilo 1:250

Katastarska općina: PUNAT
MBR: 315974
Detaljni list: 32

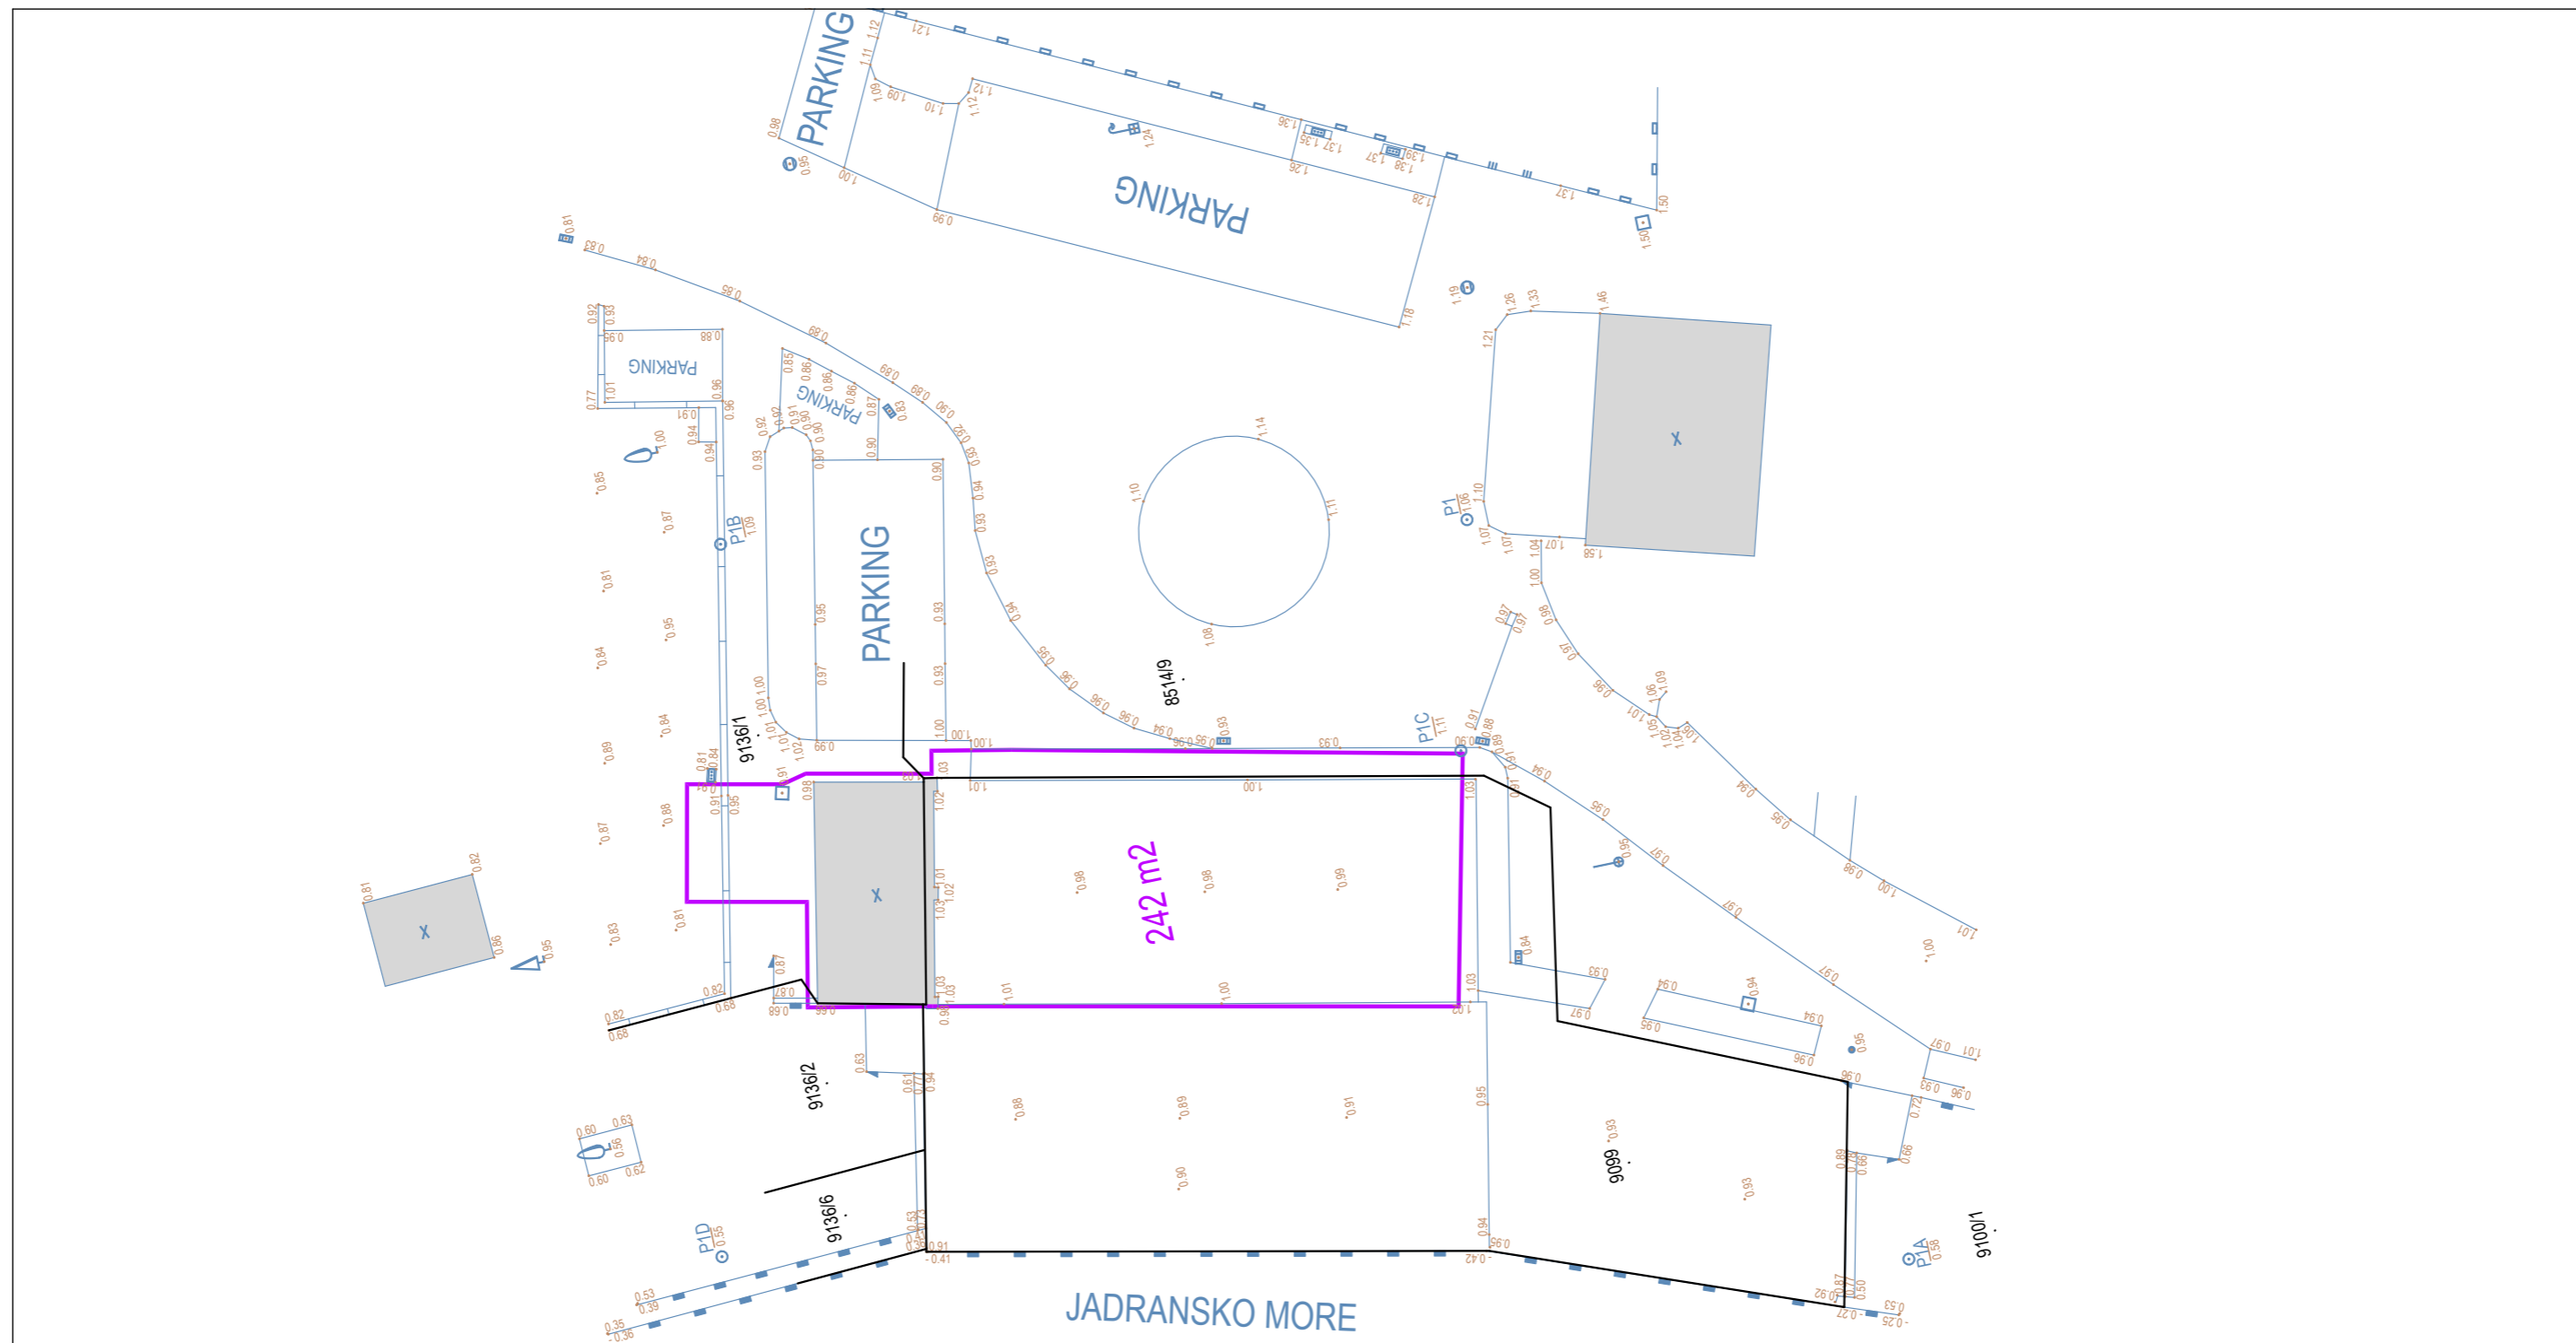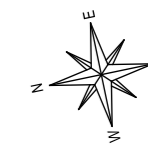

Izradio:
Damjan Milenković, dipl.ing.geod.
Krk, 25.03.2020.
Broj predmeta: 2020-035

Odgovorna osoba za obavljanje stručnih
geodetskih poslova:
Damjan Milenković, dipl.ing.geod.

Damjan Milenković
dipl. ing. geod.
Ovlašteni inženjer geodezije
URED OVLAŠTENOG INŽENJERA
GEODEZIJE DAMJAN MILENKOVIĆ
Krk



Geo 1059