



URED OVLAŠTENOG INŽENJERA GEODEZIJE
Damjan Milenković, dipl.ing.geod.

Omišaljaska 11, 51500 Krk
mob: +385 (98) 980 7482, tel: +385 (51) 845 010
e-mail: ured@geodet-dm.hr

IBAN: HR4623400091160428249, SWIFT: PBZGHR2X
OIB: 58449722249, MB: 80557074

Investitor:
LITTLE EAGLE CO. D.O.O.
STAROBAŠĆANSKA 51, PUNAT, 51500 KRK
OIB: 44411291643

Katastarska općina: PUNAT
MBR: 315974
Detaljni list: 6

GEODETSKI SITUACIJSKI NACRT

Mjerilo 1:500




Izradio:
Damjan Milenković, dipl.ing.geod.
Krk, 09.05.2022.
Broj elaborata: 2022-062

Odgovorna osoba za obavljanje stručnih
geodetskih poslova:

Damjan Milenković, dipl.ing.geod.

Damjan Milenković
dipl.ing.geod.
Ovlašteni inženjer geodezije
URED OVLAŠTENOG INŽENJERA
GEODEZIJE DAMJAN MILENKOVIĆ
Krk



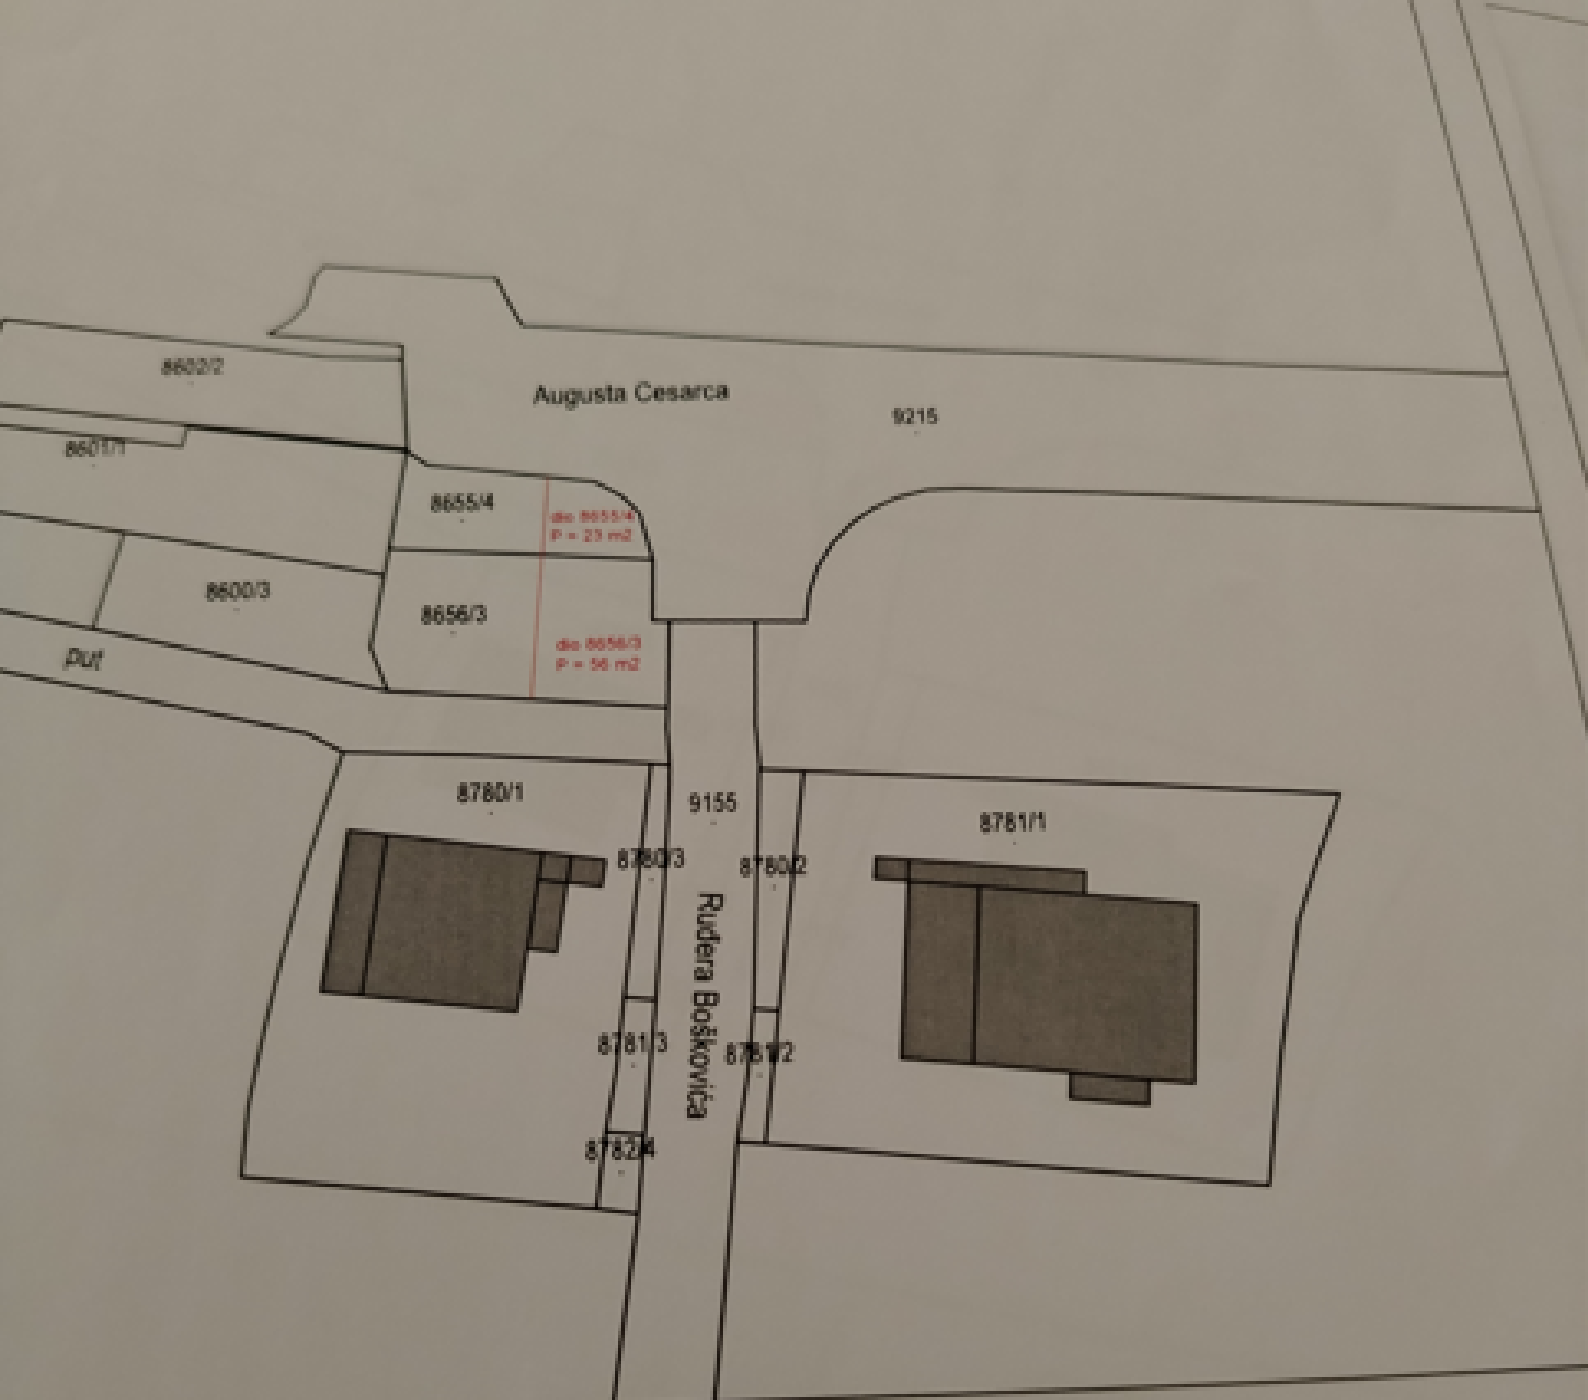


Odgovorna osoba za obavljanje stručnih
geodetskih poslova:

Blaženko Pavičić, dipl. ing. geod.

Geo. 195
Blaženko Pavičić
Ovlašteni inženjer geodezije

GEO-LINE d.o.o.
KR

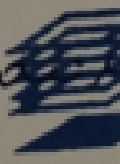

Geo