
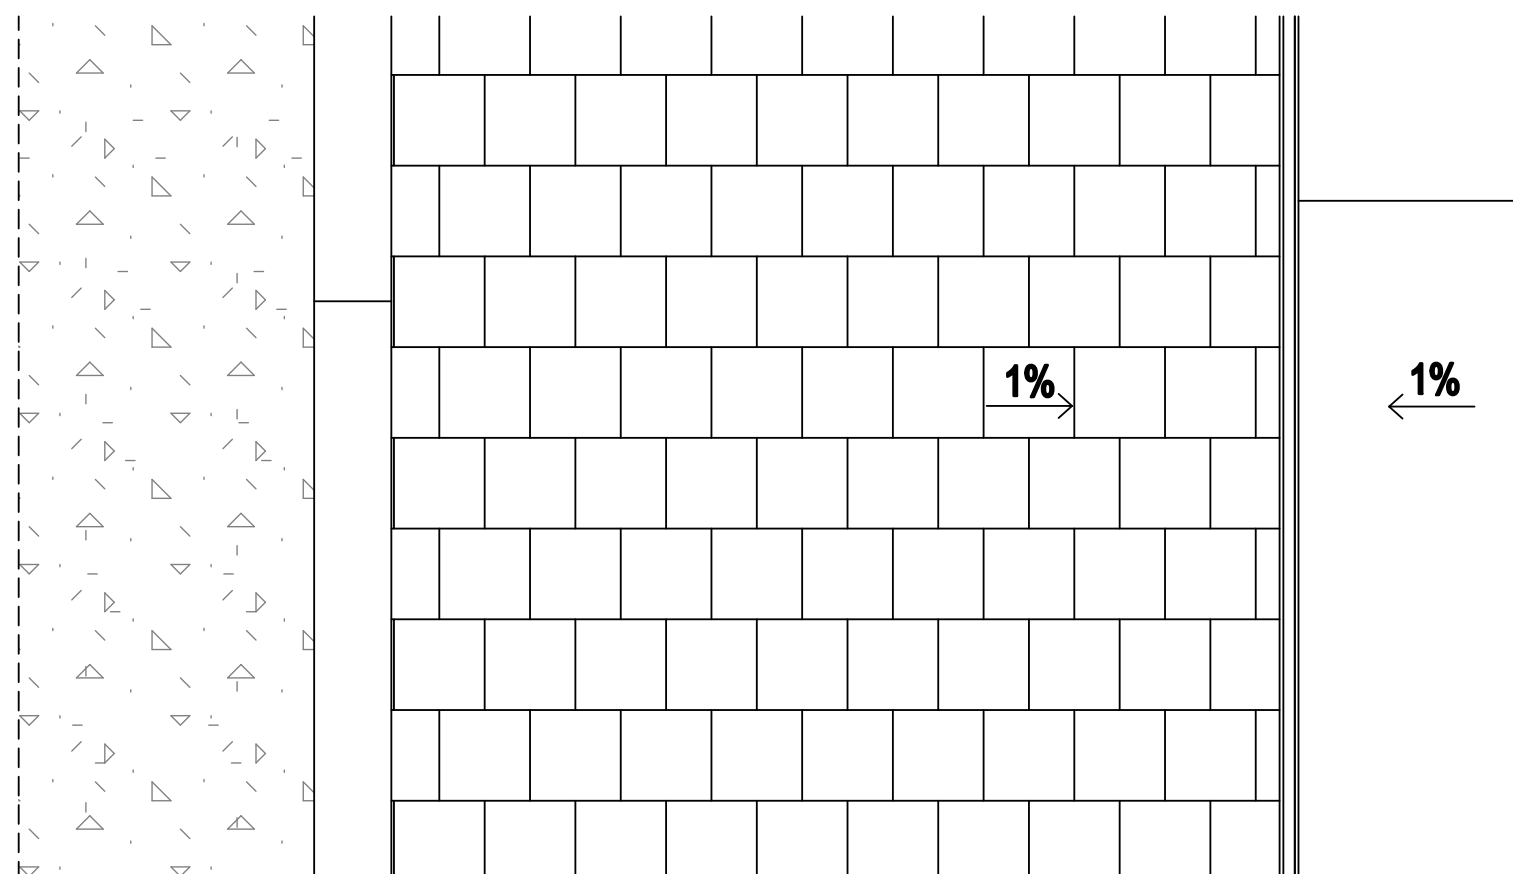


presjek

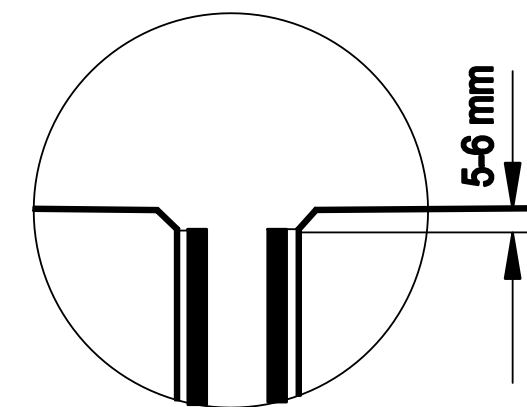

tlocrt

DETALJ "B" - 1. faza mj. 1:10